
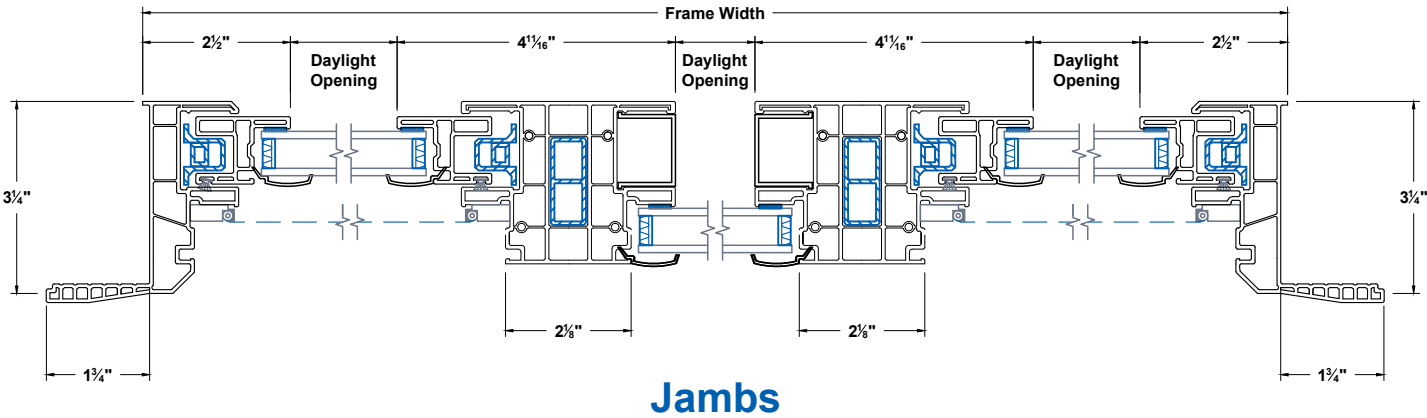


# Timeless SHOSH PW Window Retrofit 1-3/4"

Section Details	UNITS INCHES	CAD SCALE NO SCALE	REVISION 07-15-2025	FILE NAME TI-SHOSH_PW-R1
-----------------	-----------------	-----------------------	------------------------	-----------------------------

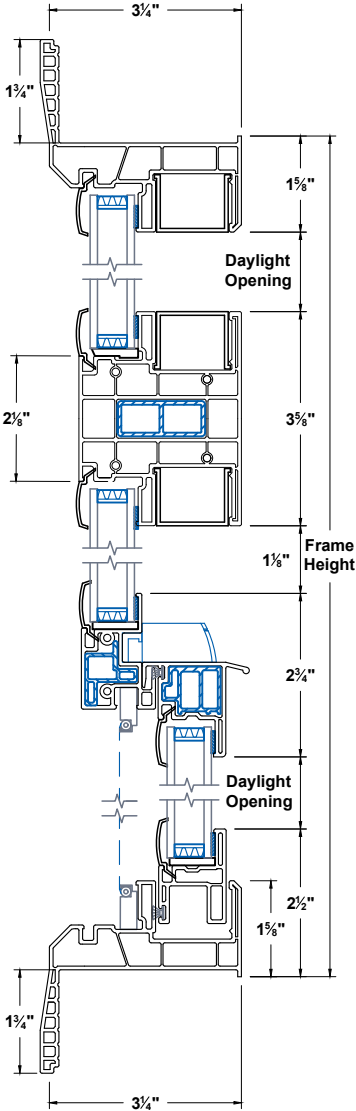

## Head & Sill