



Timeless SHOSH PW Window Retrofit 2-1/2"

Section Details	UNITS INCHES	CAD SCALE NO SCALE	REVISION 07-15-2025	FILE NAME TI-SHOSH_PW-R2
-----------------	-----------------	-----------------------	------------------------	-----------------------------

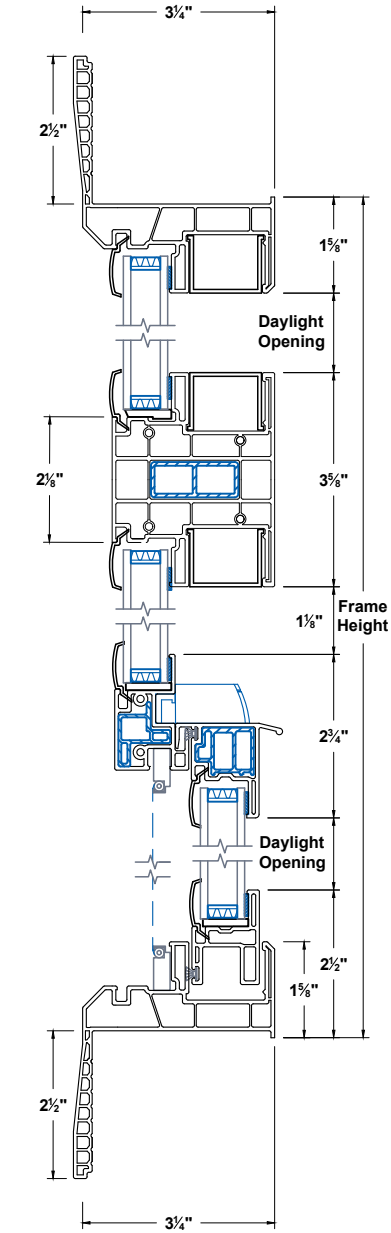

Head & Sill

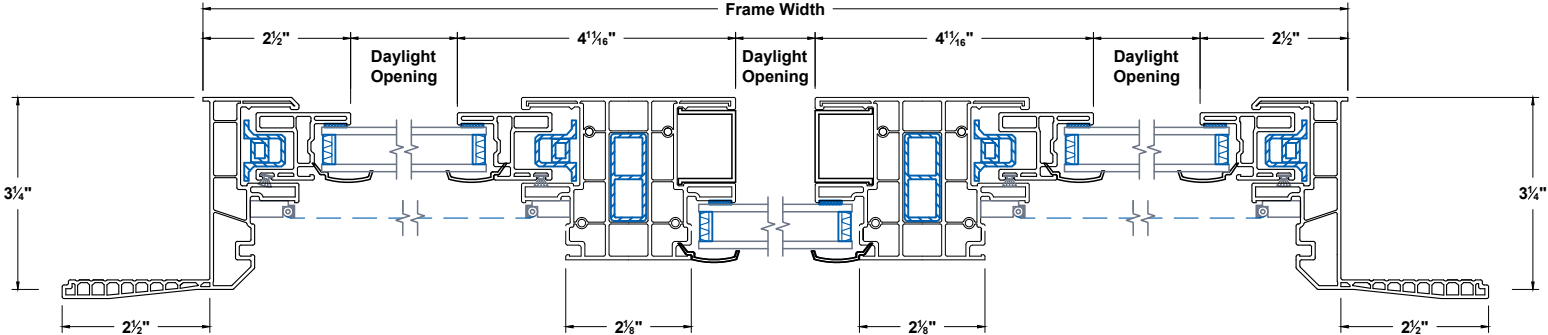

Jambs