



Zenith Patio Door Traditional OXO Retrofit 2-1/2"

Section Details	UNITS INCHES	CAD SCALE NO SCALE	REVISION 07-15-2025	FILE NAME ZE-SLT-OXO-R2
-----------------	-----------------	-----------------------	------------------------	----------------------------

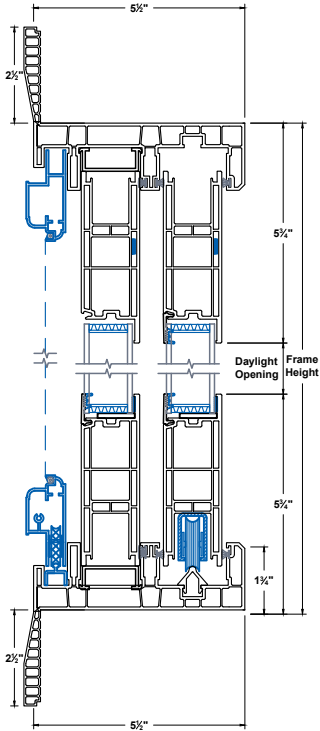

Head & Sill

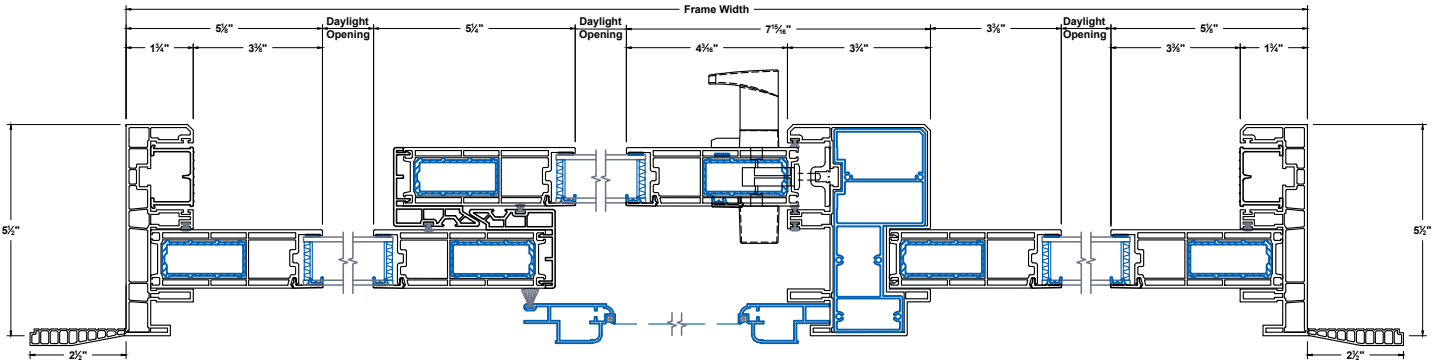

Jambs