



Zenith Patio Door Traditional OXXO Block

Section Details	UNITS INCHES	CAD SCALE NO SCALE	REVISION 07-15-2025	FILE NAME ZE-SLT-OXXO-BK
--------------------	-----------------	-----------------------	------------------------	-----------------------------

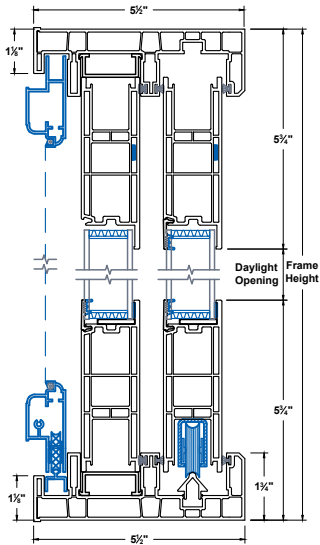

Head & Sill

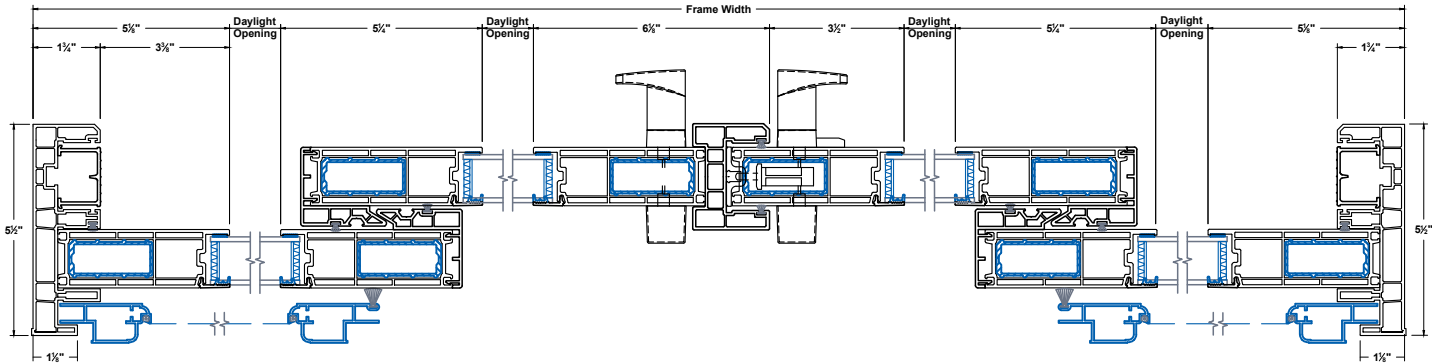

Jambs