

Zenith Patio Door Traditional XO Retrofit 2-1/2"


Section
Details

UNITS
INCHES


CAD SCALE
NO SCALE

REVISION
07-15-2025

FILE NAME
ZE-SLT-XO-R2

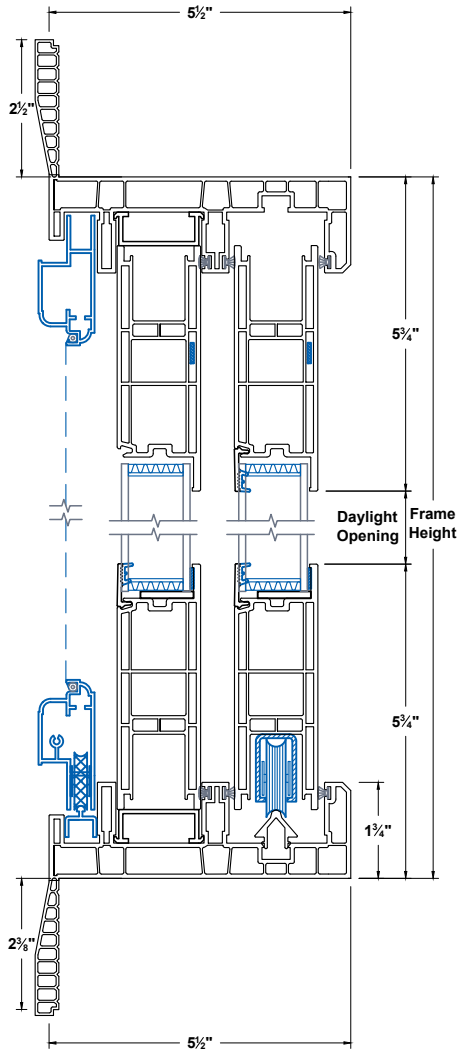

Head & Sill

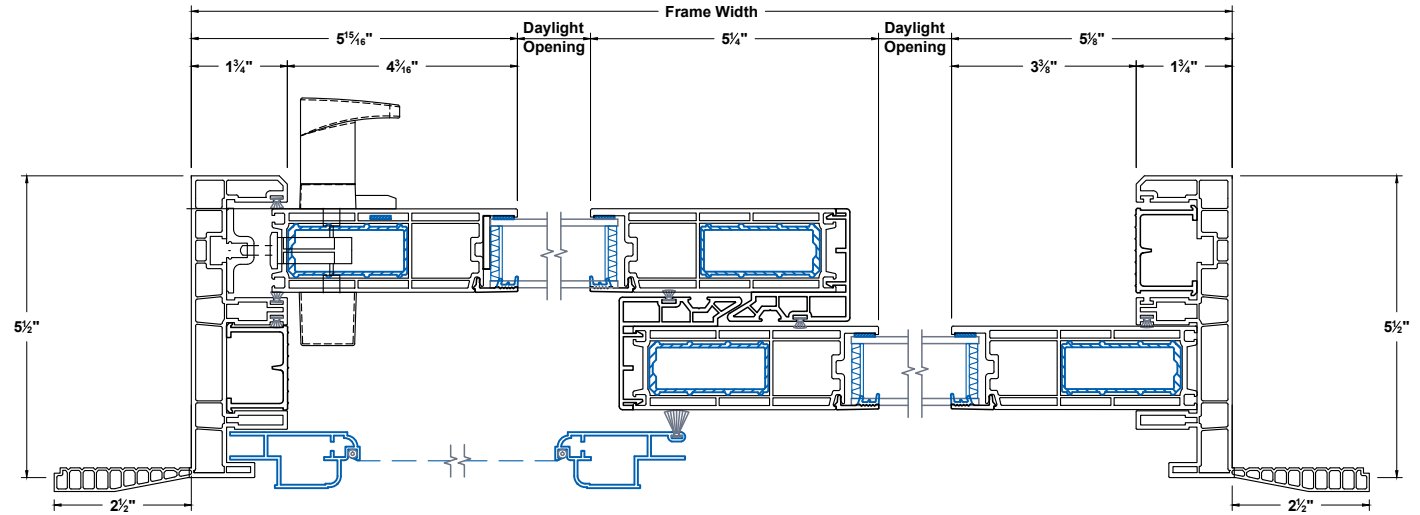

Jamb