

Timeless SHOSH PW Window Retrofit 1-3/4"



Section
Details

UNITS
INCHES

CAD SCALE
NO SCALE

REVISION
01-30-2025

FILE NAME
TI-SHOSH_PW-R1

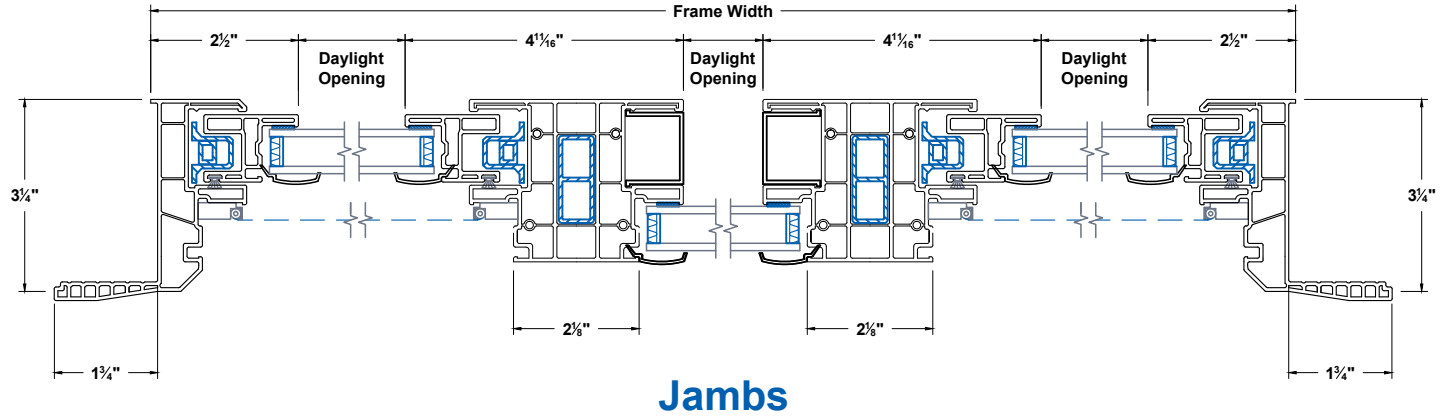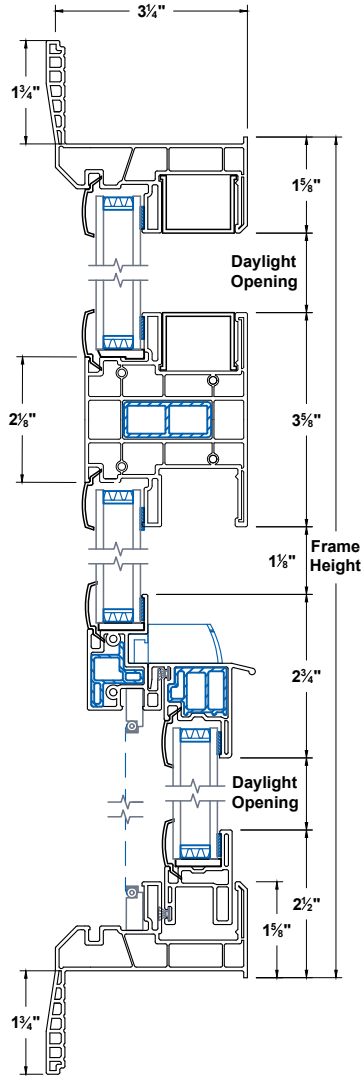

Head & Sill