

Timeless SHOSH PW Window Retrofit 2-3/4"


Section
Details

UNITS
INCHES


CAD SCALE
NO SCALE

REVISION
01-30-2025

FILE NAME
TI-SHOSH_PW-R2

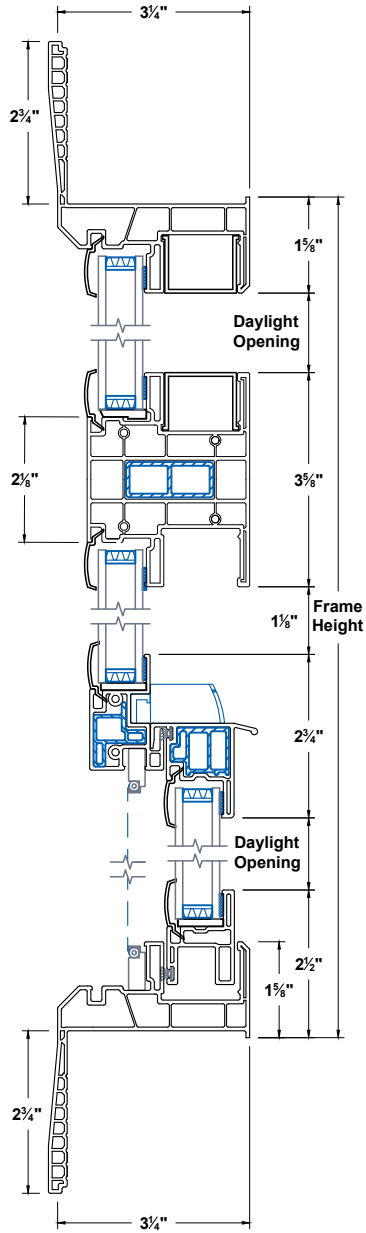

Head & Sill

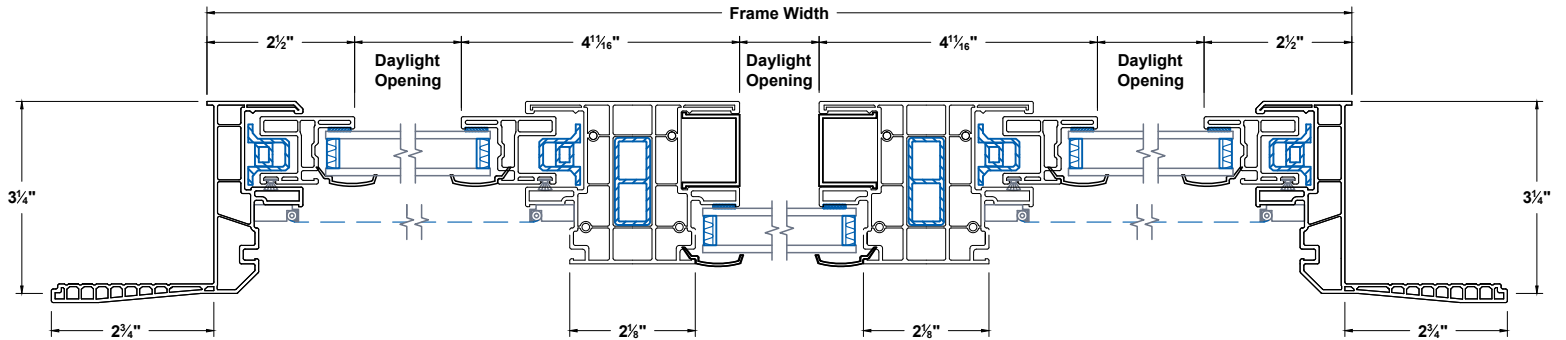

Jambs