

Timeless Picture Window Retrofit 2-1/2" - 2 Vertical


Section
Details

UNITS
INCHES


CAD SCALE
NO SCALE

REVISION
07-15-2025

FILE NAME
TI-PW2V-R2

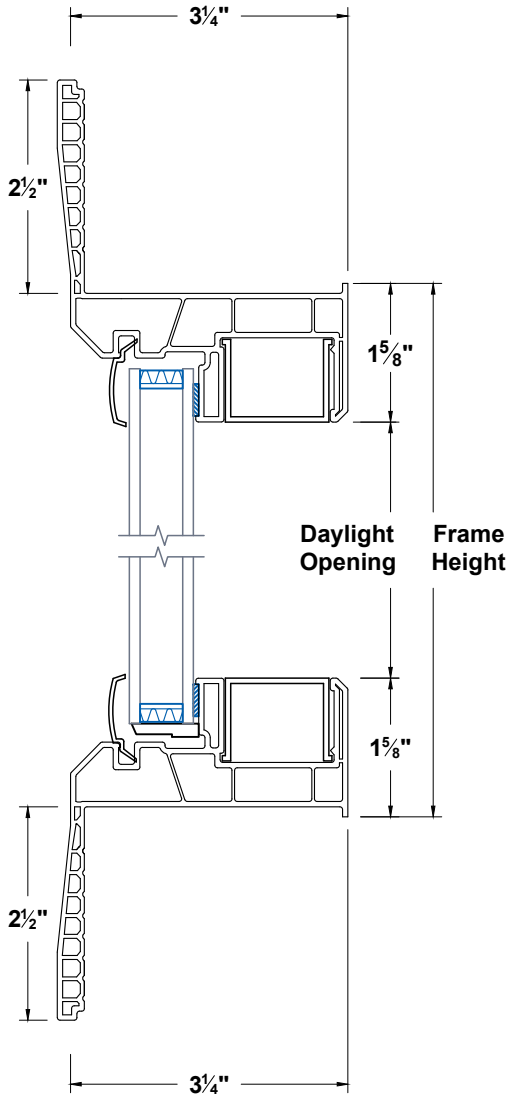

Head & Sill

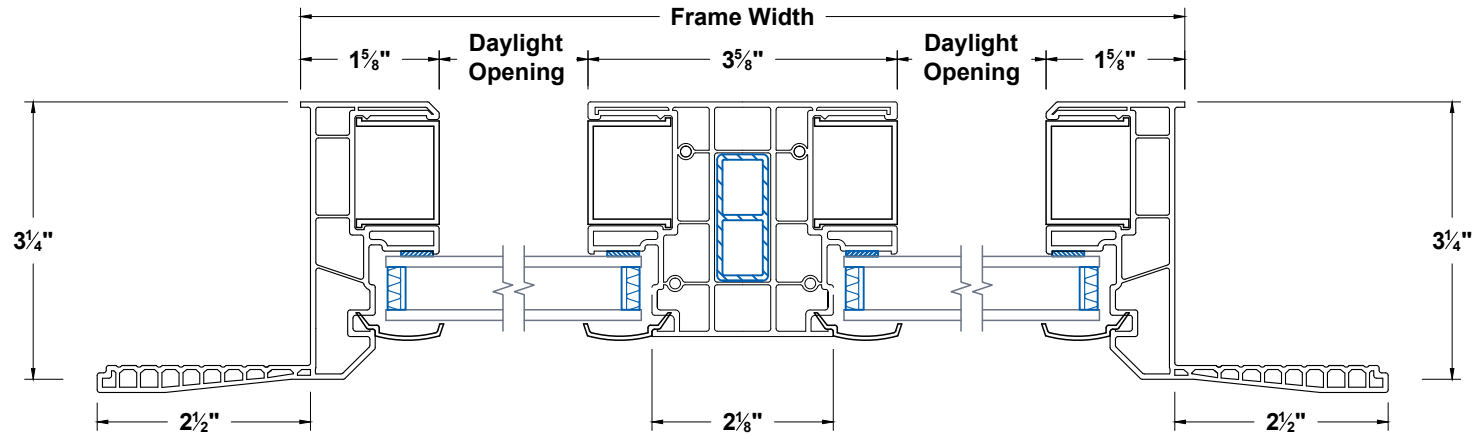

Jambs